


TOWNSHIP OF HADDON, NJ - OFFICE OF CONSTRUCTION & FIRE INSPECTION
 REQUIREMENTS FOR SMOKE DETECTOR, CARBON MONOXIDE DETECTOR & FIRE EXTINGUISHER COMPLIANCE

ADDRESS # MUST BE AFFIXED TO FRONT OF THE
 DWELLING, 4" MINIMUM NUMERICAL CHARACTERS &
 MUST BE IN CONTRASTING COLOR TO SURFACE BEING
 AFFIXED TO & VISIBLE FROM STREET.

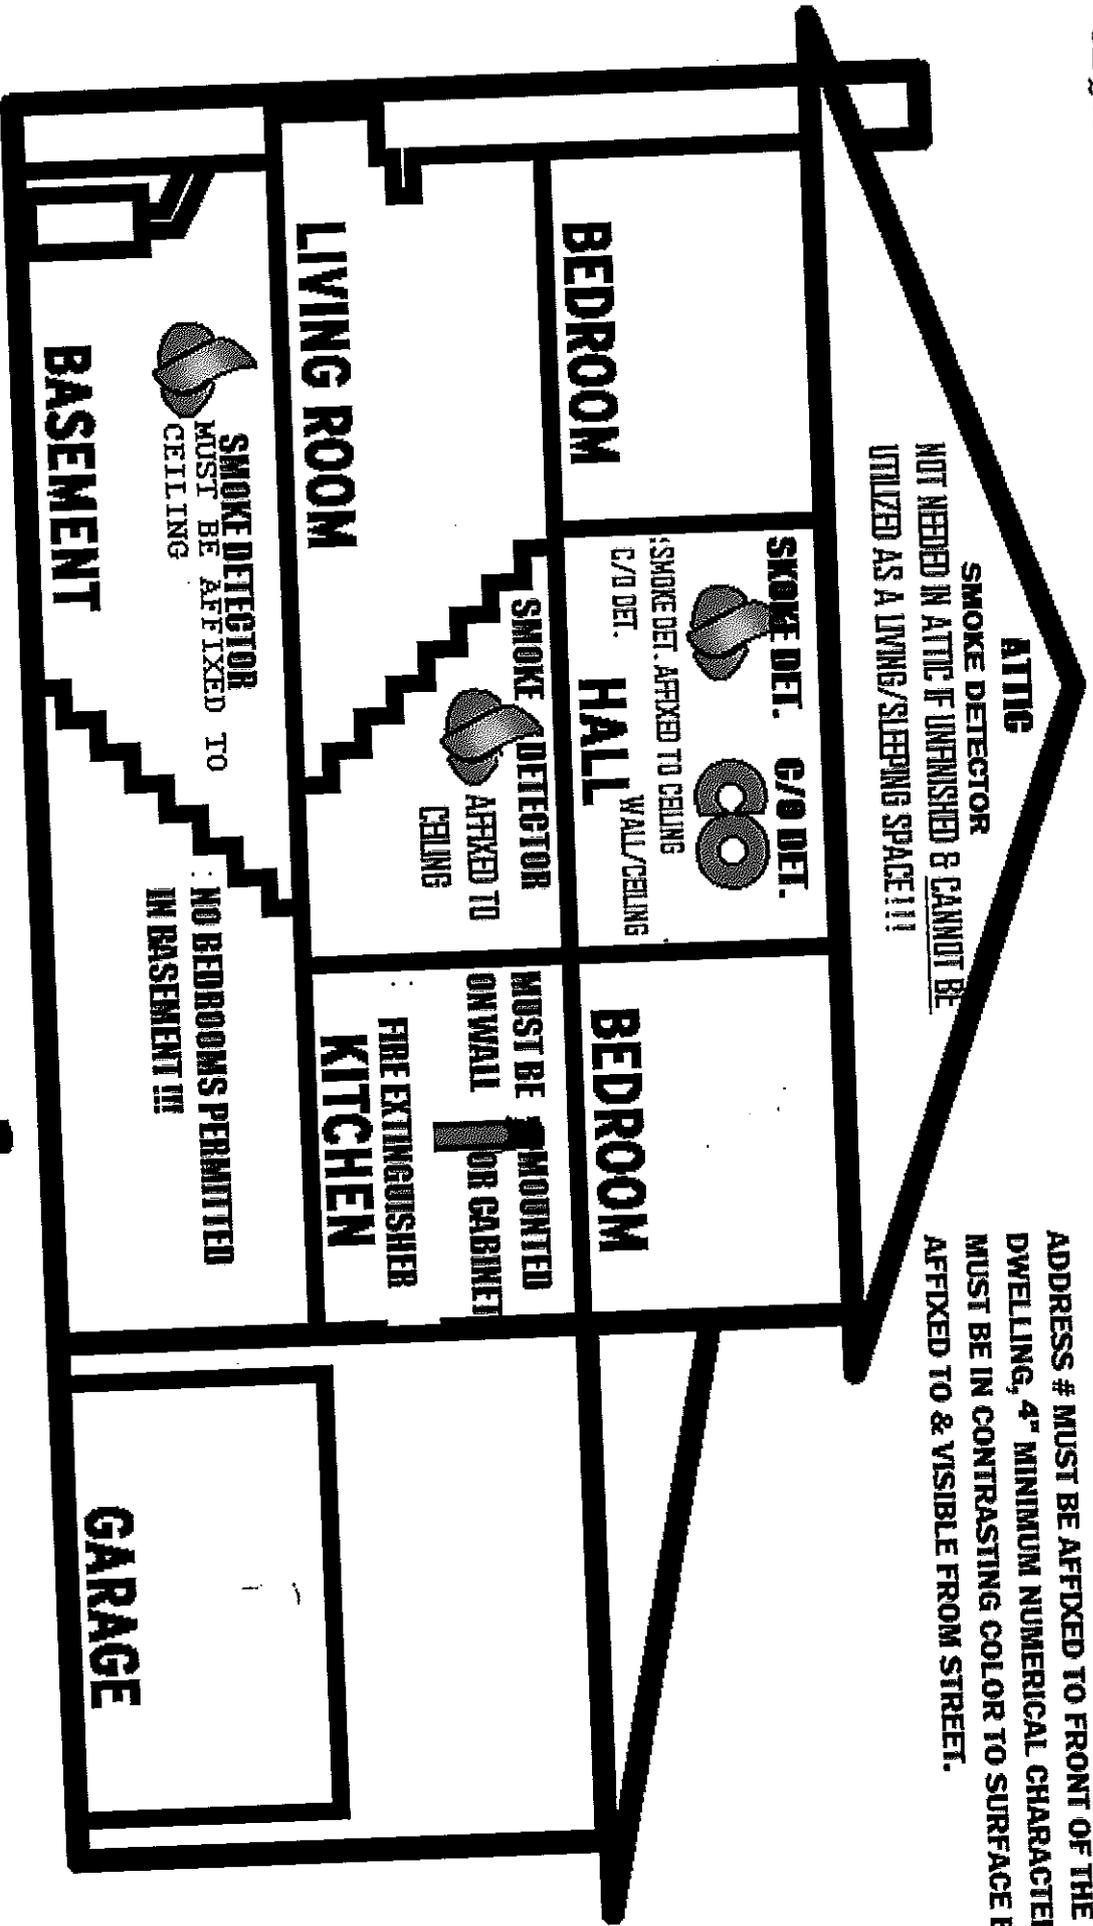

Smoke Alarm



Fire Extinguisher



Carbon Monoxide Alarm

ADDRESS